

THE HASTINGS

Building With Excellence Since 1994



EVANS



LENNOX



TWEED

HASTINGS 20


PACKAGE INCLUDES:

- "Colour on" concrete driveway (up to 50 Sqm)
- Ceramic floor tiles to common areas
- Carpet to remainder of house
- 1200mm high wall ceramic tiling to bed 1 ensuite & main bathroom x 1
- 5 sensor alarm package
- Vertical blinds to all windows (exc. wet area & garage)
- Flyscreens to all windows
- Standard Basix costs
- Facade in face brick as designed
- Construction site fencing
- 32MPA salinity resistant house slab

DATA	
1. Ground	148.18
2. Garage	33.53
3. Porch	3.21
4. Covered Area	2.11
	187.03m²

Suits 11m wide zero lot block.

Floor Plan drawn with Evans Facade

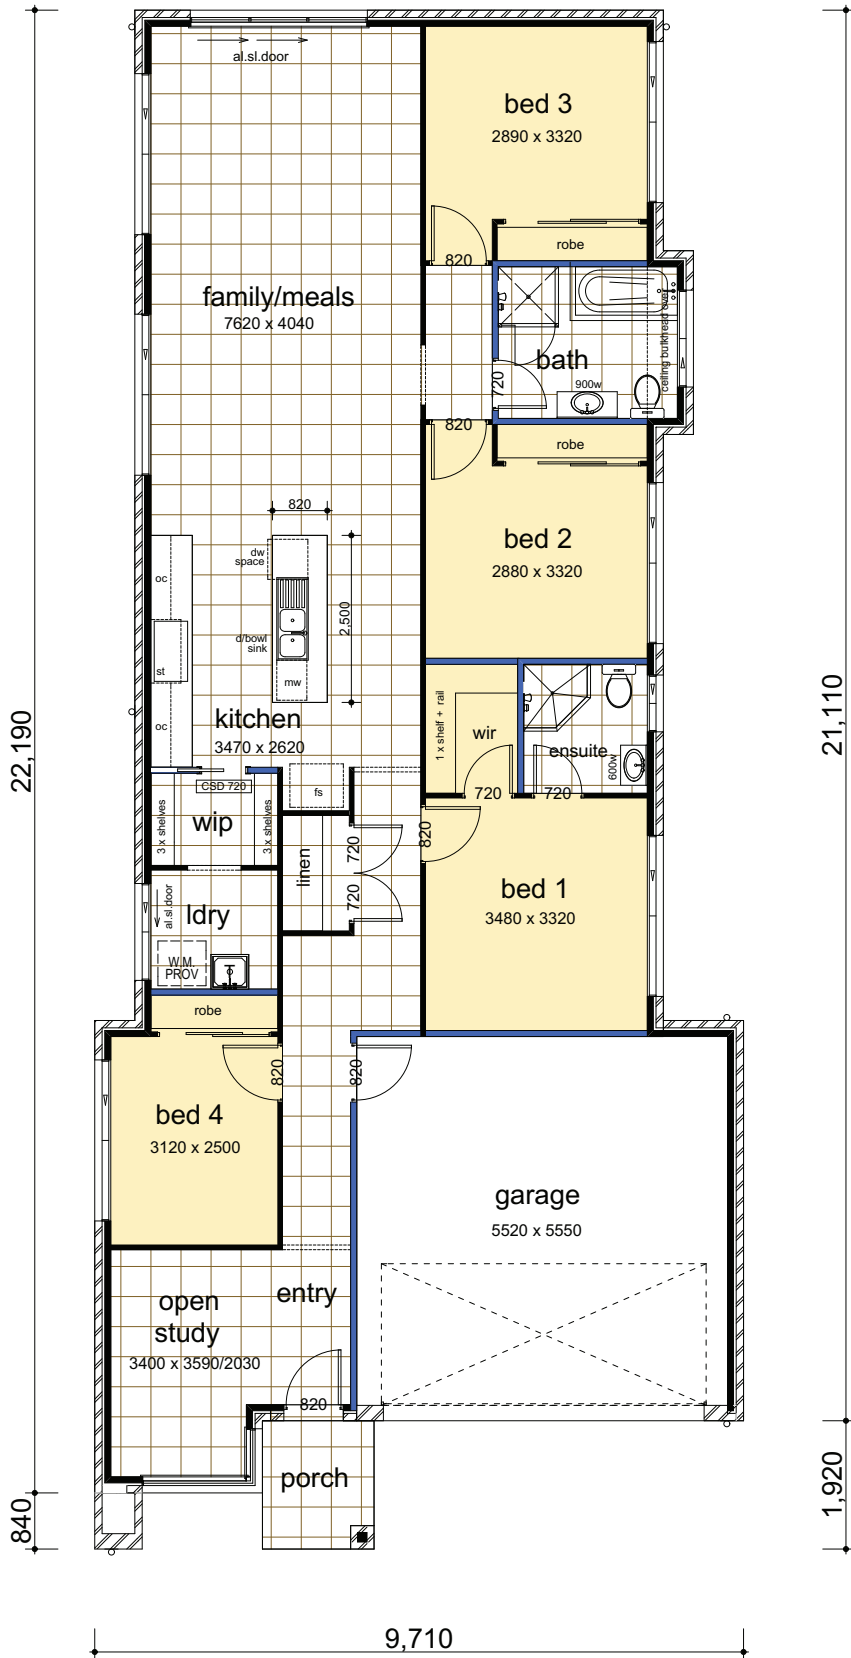

Plans Copyright of Casaview Homes

HASTINGS 21


PACKAGE INCLUDES:

- "Colour on" concrete driveway (up to 50 Sqm)
- Ceramic floor tiles to common areas
- Carpet to remainder of house
- 1200mm high wall ceramic tiling to bed 1 ensuite & main bathroom x 1
- 5 sensor alarm package
- Vertical blinds to all windows (exc. wet area & garage)
- Flyscreens to all windows
- Standard Basix costs
- Facade in face brick as designed
- Construction site fencing
- 32MPA salinity resistant house slab

DATA	
1. Ground	157.53
2. Garage	33.42
3. Porch	3.99
	194.94m²

Suits 11m wide zero lot block.

Floor Plan drawn with Lennox Facade

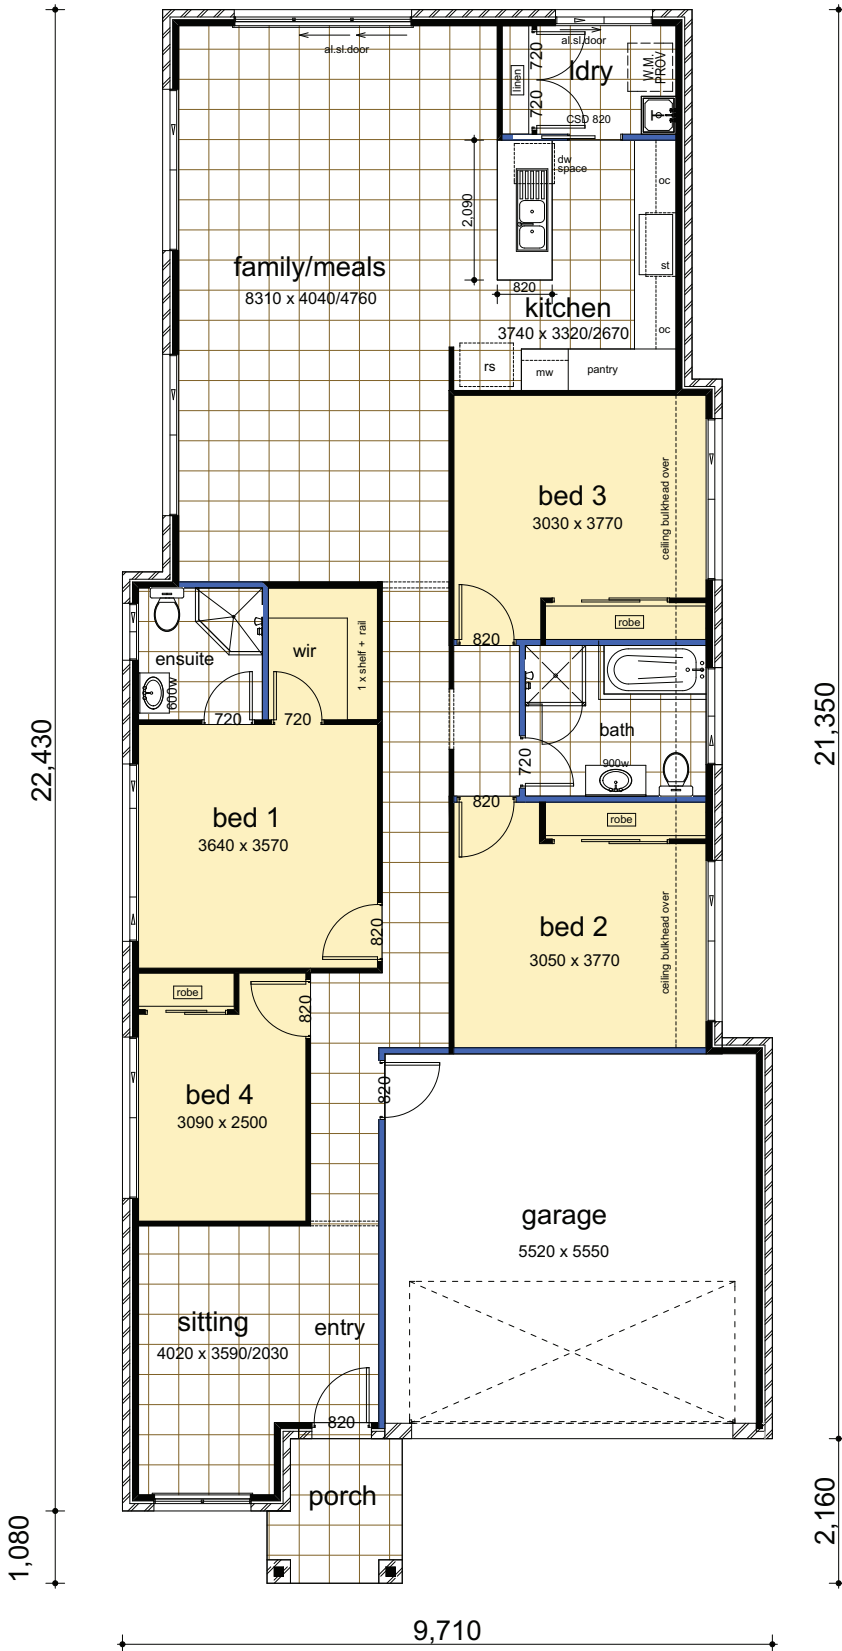

Plans Copyright of Casaview Homes

WWW.CASAVIEW.COM.AU

HASTINGS 21 Mk1


PACKAGE INCLUDES:

- "Colour on" concrete driveway (up to 50 Sqm)
- Ceramic floor tiles to common areas
- Carpet to remainder of house
- 1200mm high wall ceramic tiling to bed 1 ensuite & main bathroom x 1
- 5 sensor alarm package
- Vertical blinds to all windows (exc. wet area & garage)
- Flyscreens to all windows
- Standard Basix costs
- Facade in face brick as designed
- Construction site fencing
- 32MPA salinity resistant house slab

DATA	
1. Ground	153.53
2. Garage	33.48
3. Porch	3.79
4. Alfresco	5.20
	196.00m²

Suits 11m wide zero lot block.

Floor Plan drawn with Tweed Facade

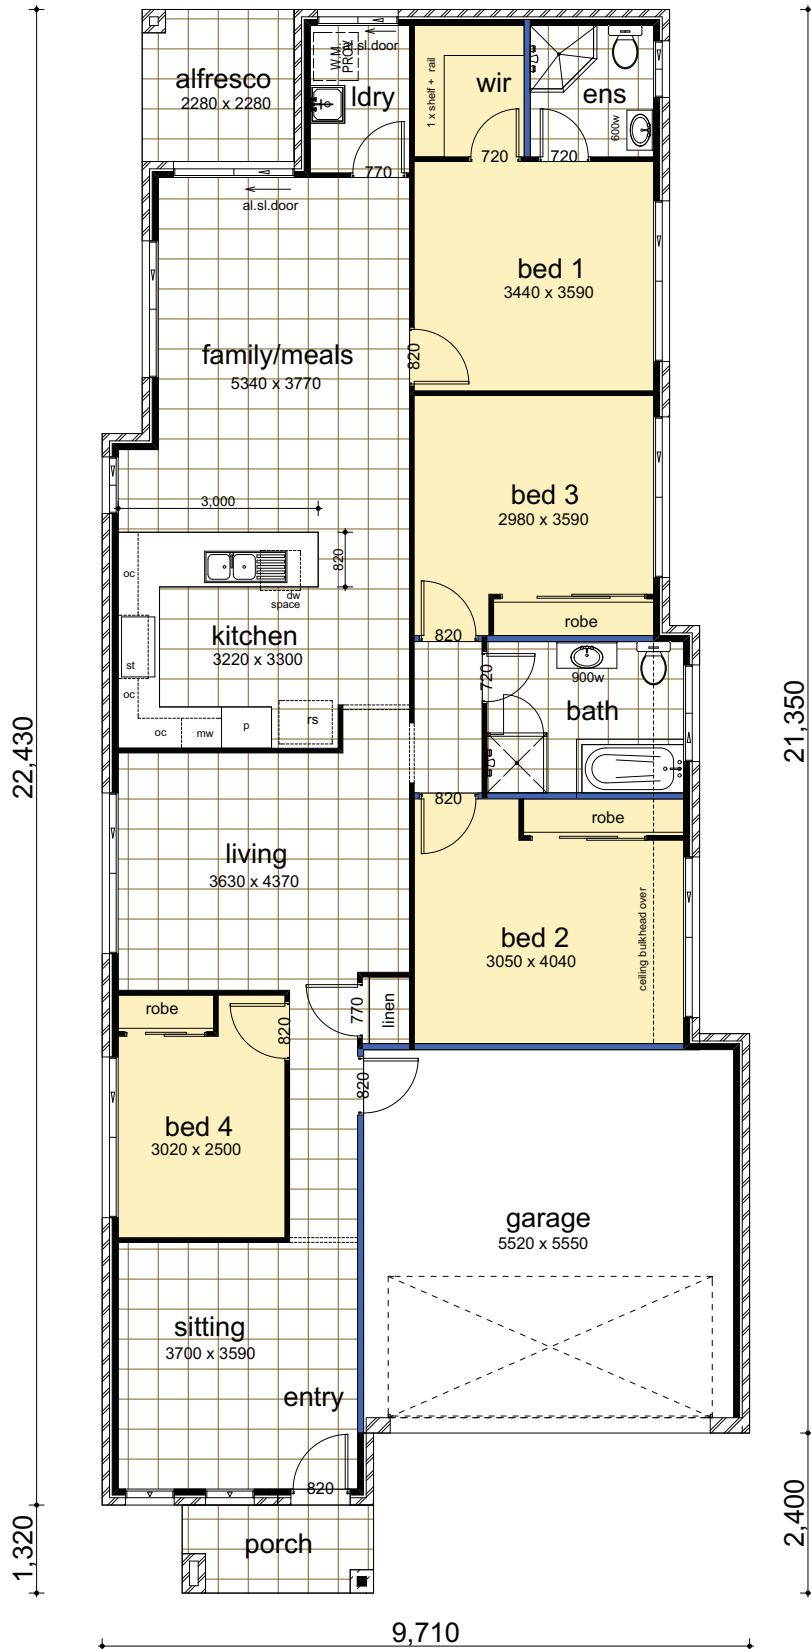

Plans Copyright of Casaview Homes

CASAVIEW CONSTRUCTIONS PTY LTD

ABN 83 063 937 931

Builders Licence No 55277C

Tel: (02) 8783 8800 Fax: (02) 8783 7794

Note: Images used throughout are for illustration purposes and do not represent actual standard inclusions. All designs are subject to relevant authority approvals.